

Notice of Public Hearings

Pursuant to Utah Code Ann. §10-9a-208, notice is hereby given that the Millcreek Council (“Council”) will hold a public hearing on June 28, 2021, at 7:00 p.m., or as soon thereafter as practical, at 3330 South 1300 East, Millcreek, UT 84106. The purpose of the public hearing is to receive public comment on the proposed vacation of a portion of 1800 East Street from Gregson Avenue to approximately 3026 South 1800 East. All interested persons shall be given the opportunity to be heard.


More particularly, the proposed dedication is approximately the westerly 5 feet of 1800 East between Gregson Avenue and approximately 3026 South 1800 East. The dedication will not impact location or width of the existing pavement and will not impact the eastern boundary of the right-of-way.

Pursuant to Utah Code Ann. §10-9a-208, notice is hereby given that the Millcreek Council (“Council”) will also hold another public hearing on June 28th, 2021, at 7:00 p.m., or as soon thereafter as practical, at 3330 South 1300 East, Millcreek, UT 84106. The purpose of the public hearing is to receive public comment on the proposed vacation of a portion of Chambers Avenue from 1340 East to approximately 1364 East. All interested persons shall be given the opportunity to be heard.


More particularly, the proposed dedication is approximately the southerly 11 feet of Chambers Avenue between 1340 East to approximately 1364 East. The purpose of the dedication is to accommodate a public structure associated with the Millcreek Common, and to facilitate a redesign of the street. A right-of-way to accommodate two-way traffic will be maintained along Chambers Avenue once redevelopment of the area is complete.

For more information regarding these hearings, please contact Francis Xavier Lilly, AICP, 801-214-2752 or flilly@millcreek.us.

In accordance with the Americans with Disabilities Act, Millcreek will make reasonable accommodation for participation in the meeting and hearings. Individuals may request assistance by contacting the ADA Coordinator, 801-214-2751 or khansen@millcreek.us, at least 48 hours in advance of the meeting/hearings.

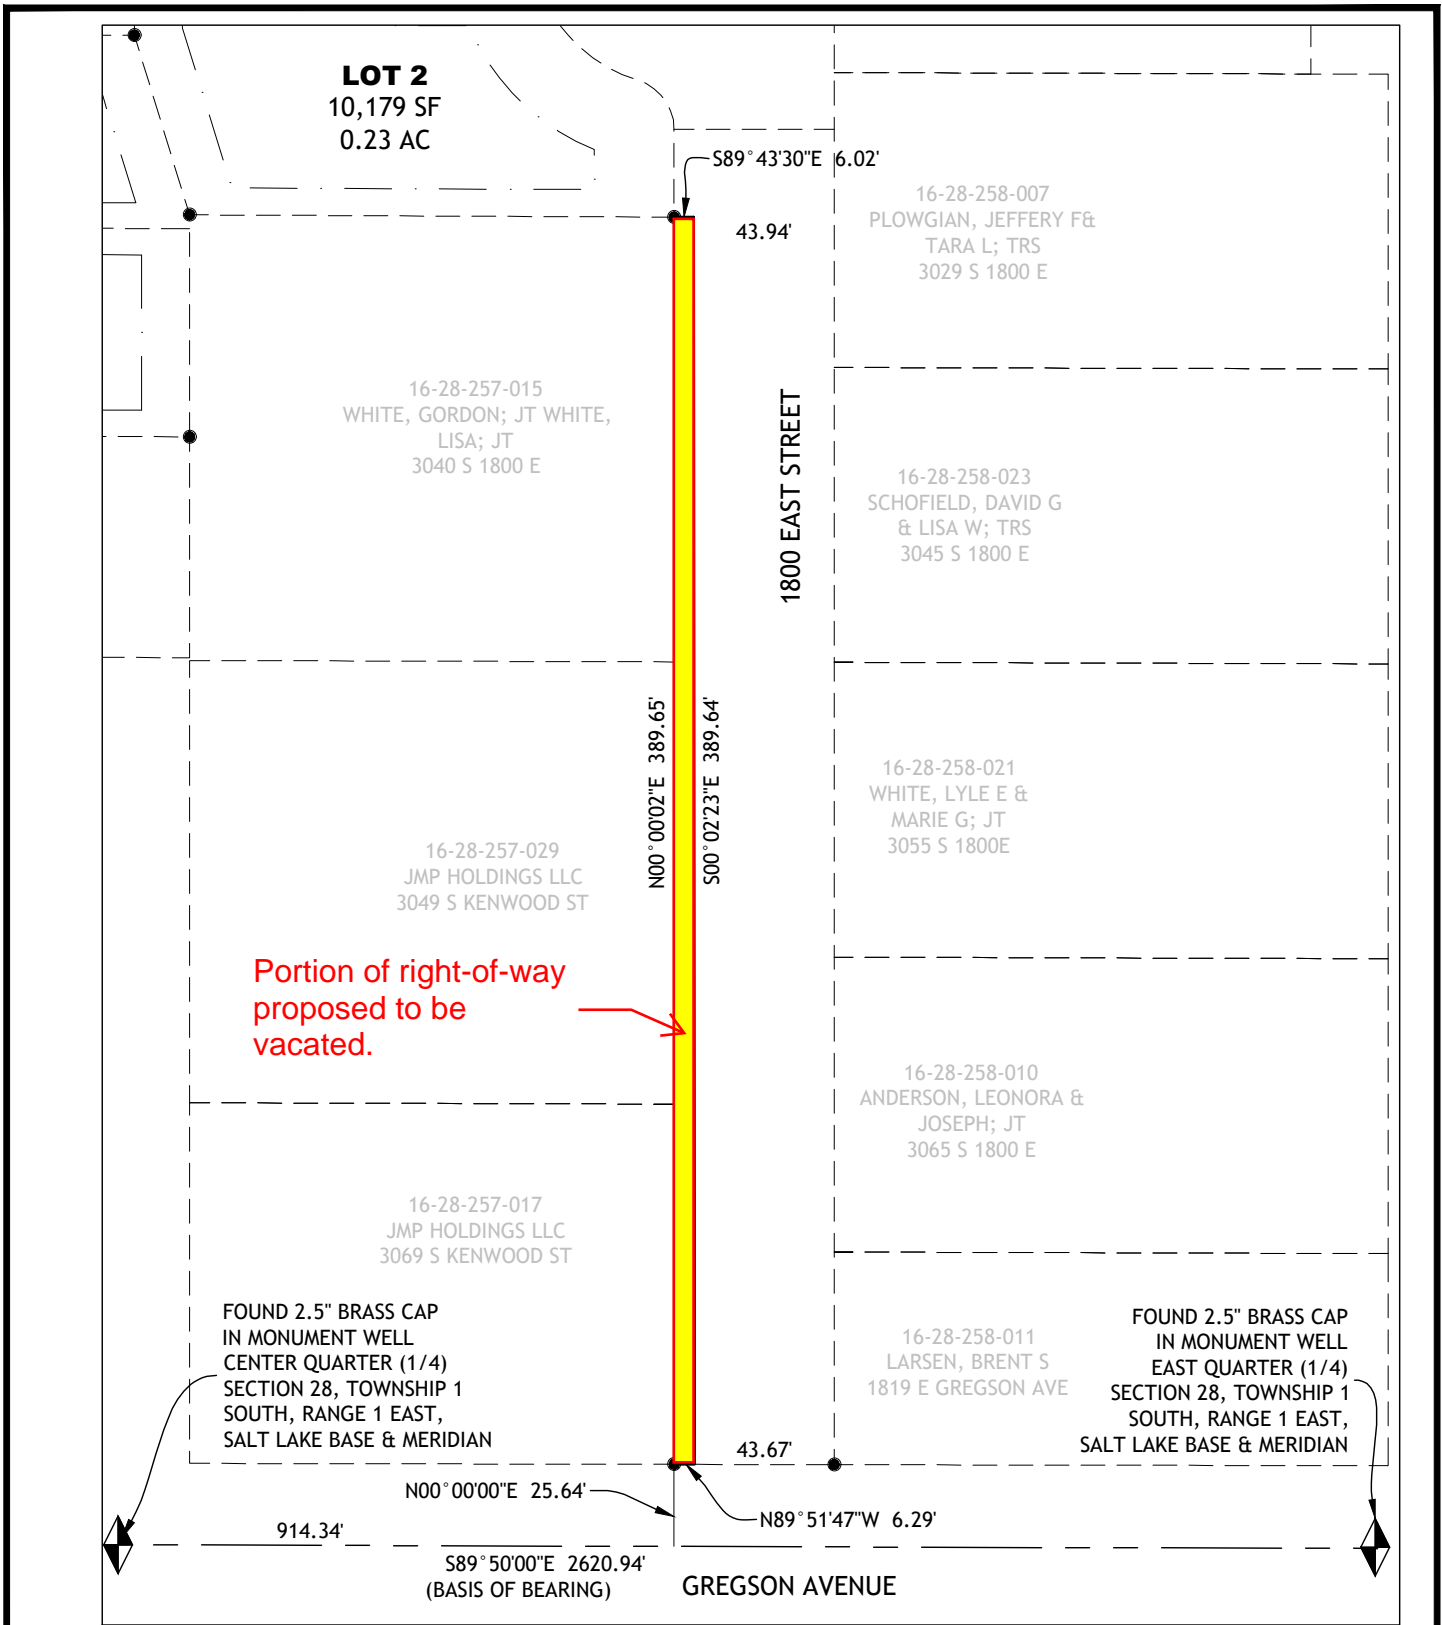

SCALE: 1" = 60'

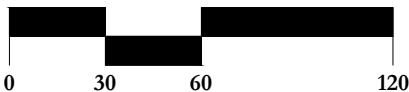

KENWOOD SUBDIVISION

1800 EAST RIGHT OF WAY REDUCTION EXHIBIT

DATE:

6/3/2021

FIGURE:

1 OF 1

